

# NORTHPORT CORNERS



## LEASE SPACE 1820

1700-1800 McFARLAND BLVD  
NORTHPORT, ALABAMA 35476

SHEET TITLE  
1820 LEASE FLOOR PLAN  
1800 LEASE

PROJECT NUMBER NP00T  
FILE NUMBER A30  
DATE JULY 10, 2020  
REVISION

SHEET NUMBER  
A1.1

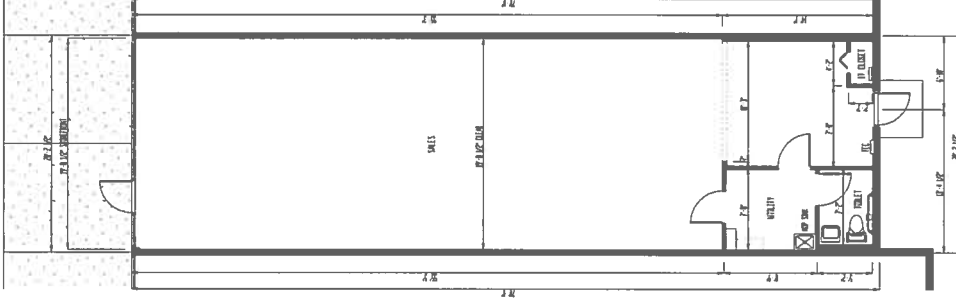 

1820 LEASE FLOOR PLAN

SCALE 3/16" = 1'-0"

SQUARE FOOTAGE 1,400 SF