

**UNIT 113 FLOOR PLAN**

SCALE: 3/16" = 1'-0"

UNIT 113 SQUARE FOOTAGE: 3,065 SF

**SOUTHLAND  
VILLAGE  
UNIT 113  
SHOPPING CENTER**  
TRDY ALABAMA


SHEET TITLE  
FIRST FLOOR PLAN

PROJECT NUMBER	TRDY
FILE NUMBER	113
DATE	FEB 08, 2017
REVISION	

DRAWINGS NOT INTENDED TO BE A SPECIFICATION, TO BE USED AS A GUIDE FOR CONSTRUCTION ONLY.

SHEET NUMBER

A1.0

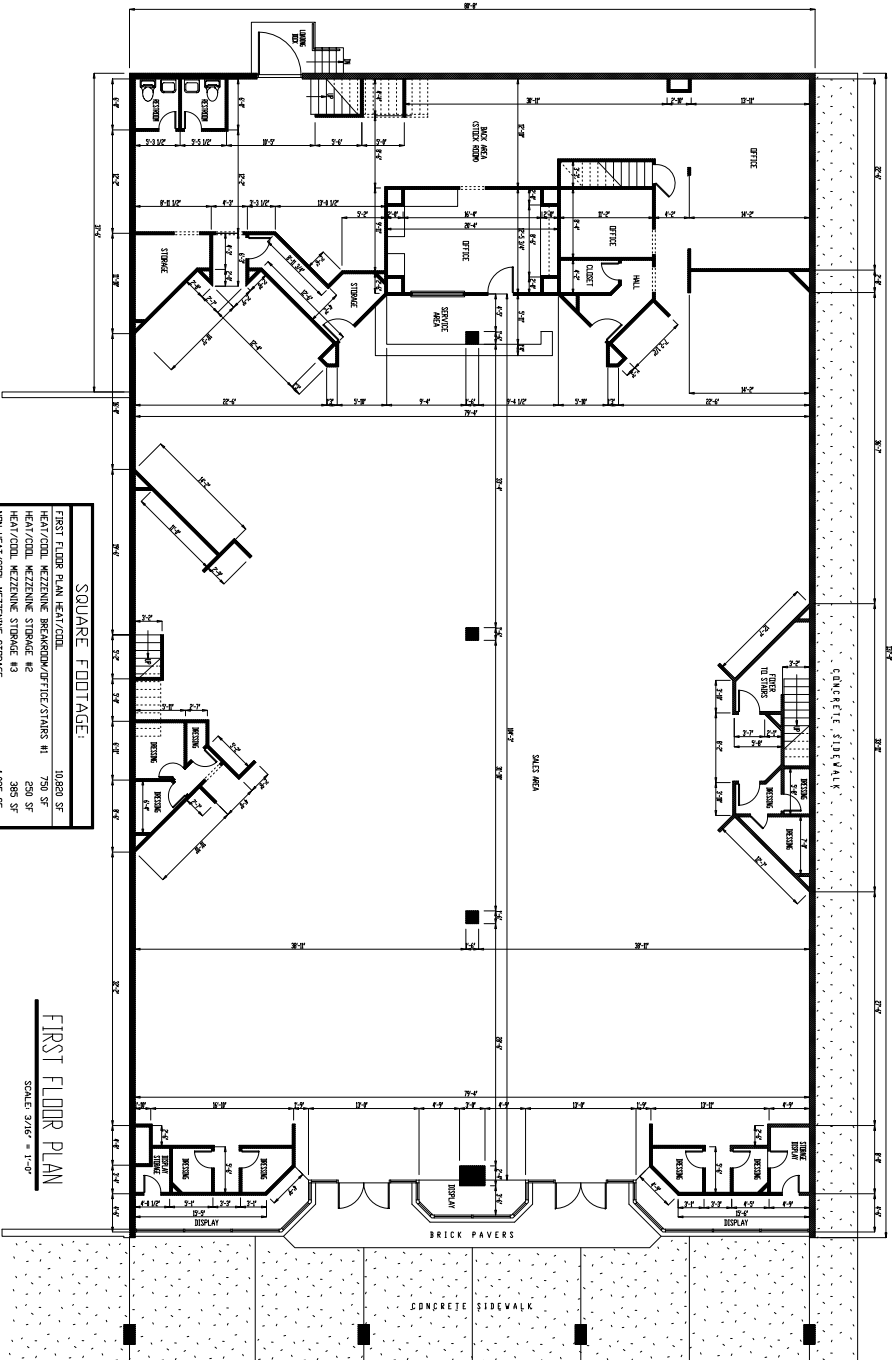

**SQUARE FOOTAGE:**

FIRST FLOOR PLAN HEAT/COOL	10,883 SF
HEAT/COOL MEZZANINE BREAKRM/STAIRS #1	750 SF
HEAT/COOL MEZZANINE STORAGE #2	293 SF
HEAT/COOL MEZZANINE STORAGE #3	389 SF
NON-HEAT/COOL MEZZANINE STORAGE	1,089 SF
MEZZANINE MECHANICAL	293 SF
TOTAL MEZZANINE	3,809 SF
TOTAL FIRST FLOOR AND MEZZANINE	14,692 SF

**FIRST FLOOR PLAN**  
SCALE: 3/16" = 1'-0"

**SOUTHLAND VILLAGE UNIT 101 SHOPPING CENTER**  
TRDY ALABAMA

SHEET TITLE  
FIRST FLOOR PLAN

PROJECT NUMBER  
TRDY A10


FILE NUMBER  
A10

DATE  
JAN 01, 2017

REVISION

REVISIONS NOT INTENDED TO BE A SPECIFICATION, TO CONSTRUCTION ONLY.

SHEET NUMBER  
A10

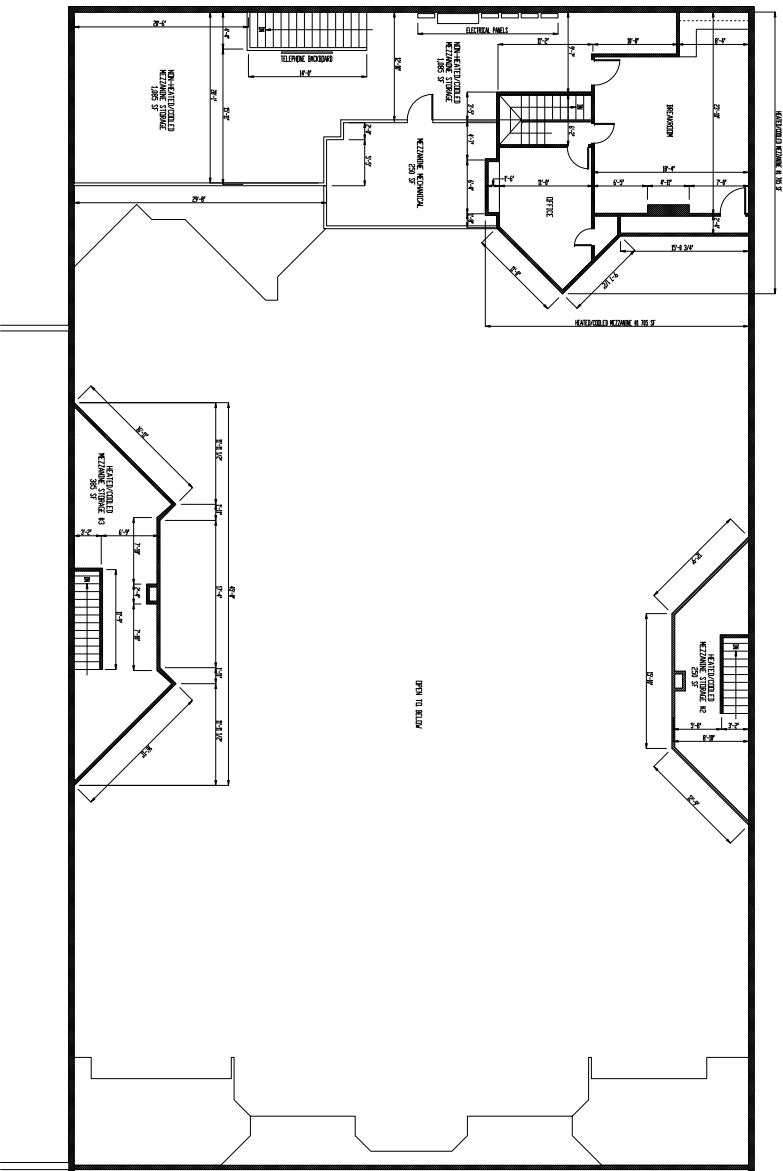

MEZZANINE FLOOR PLAN  
SCALE 3/16" = 1'-0"

**SOUTHLAND  
VILLAGE  
UNIT 101  
SHOPPING CENTER**  
TRDY ALABAMA

SHEET TITLE  
MEZZANINE FLOOR PLAN

PROJECT NUMBER: 1801  
 FILE NUMBER: A11  
 DATE: FEB 01, 2017  
 REVISION:  
 DRAWINGS NOT INTENDED  
 TO BE A SPECIFICATION, TO  
 BE USED IN CONNECTION WITH  
 CONSTRUCTION ONLY.

SHEET NUMBER  
A11