

NORTHPORT CORNERS


LEASE SPACE 1848

1700-1800 McFARLAND BLVD
NORTHPORT, ALABAMA 35476

SHEET TITLE
1848 LEASE MAIN LEVEL/
LOWER LEVEL FLOOR PLAN


NUMBER	REPORT
FILE NUMBER	A20
DATE	JULY 10, 2020
REVISION	

SHEET NUMBER
A1.0

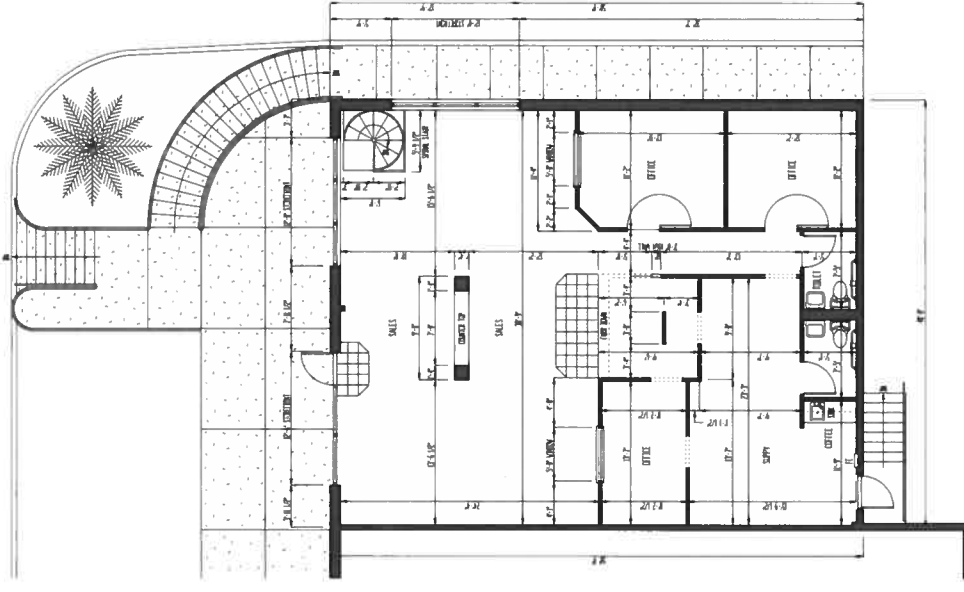


1848 LEASE MAIN LEVEL FLOOR PLAN

SCALE 3/16" = 1'-0"
 MAIN LEVEL SQUARE FOOTAGE 2,000 SF
 LOWER LEVEL SQUARE FOOTAGE 2,000 SF
 TOTAL SQUARE FOOTAGE 4,000 SF

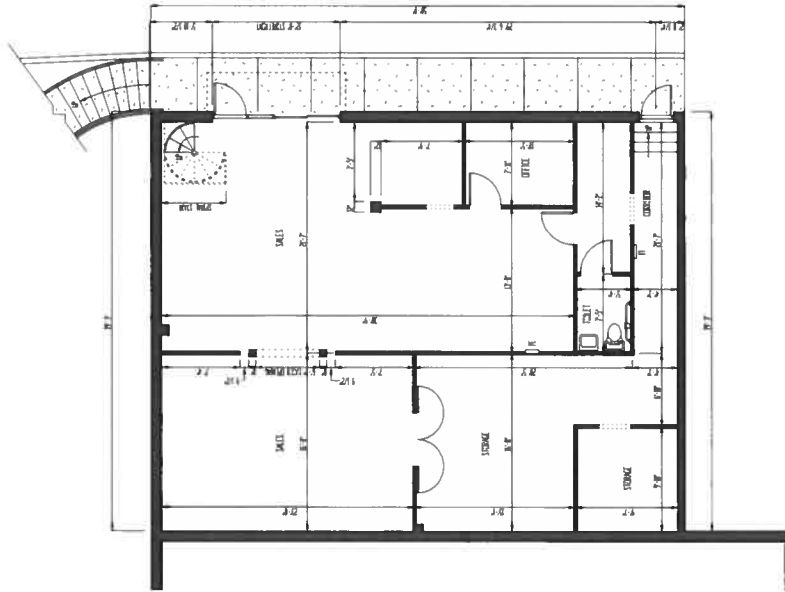

1848 LEASE LOWER LEVEL FLOOR PLAN

SCALE 3/16" = 1'-0"
 SQUARE FOOTAGE 2,000 SF

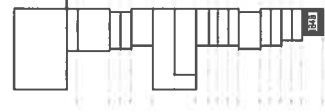

KEY PLAN