



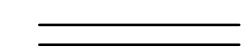


PARTITION LEGEND

-  NEW PARTITION, SEE NOTES
-  EXISTING WALL TO REMAIN
-  EXISTING TENANT SEPARATION WALL



01 PROPOSED TENANT SPACE LAYOUT
A1.1 3/32"=1'-0"

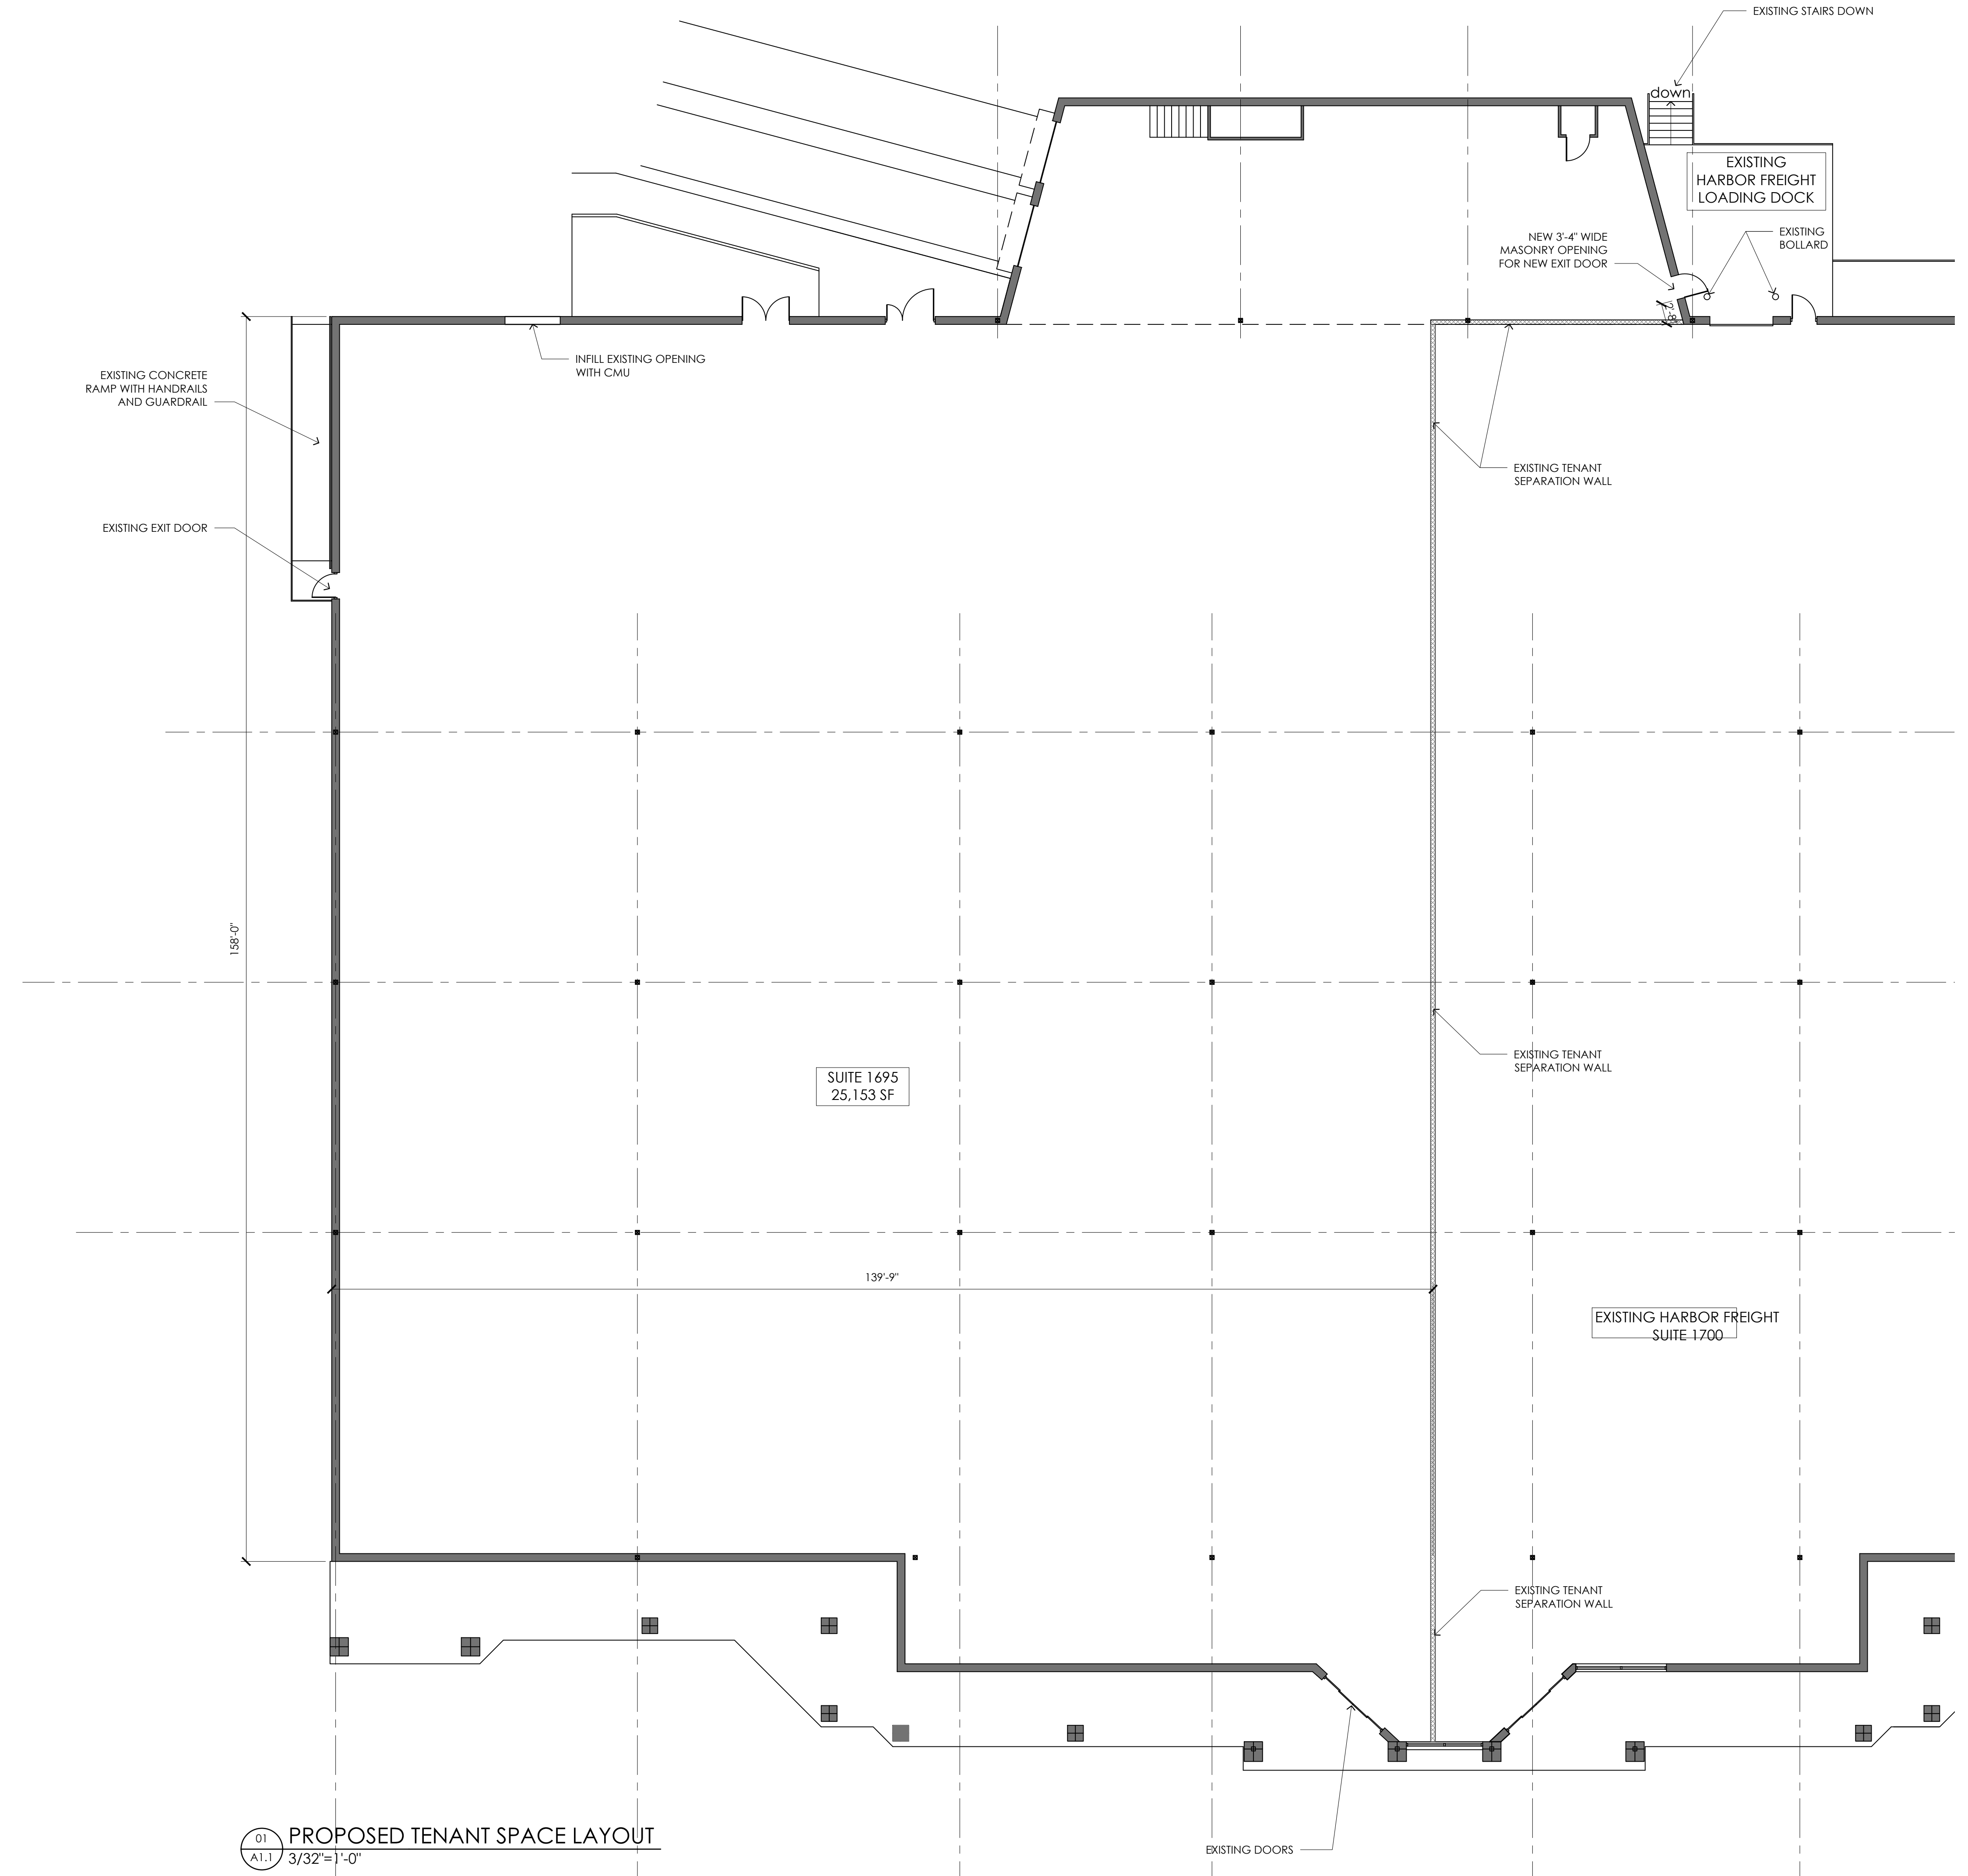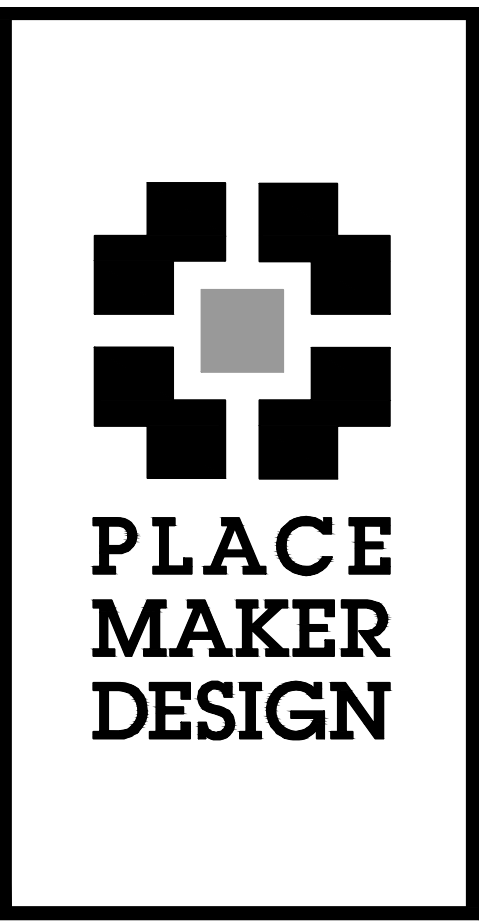

REV #	DATE	DESCRIPTION

TENANT SPACE LAYOUT
MADISON CROSSING
1700 EATONTON ROAD
MADISON, GEORGIA 30650

This document and all information contained within it is copyrighted by Place Maker Design and may not be copied or used without permission.

PLACE MAKER DESIGN
1000 CIRCLE 75 PARKWAY
SUITE 400
ATLANTA, GEORGIA 30339
404.549.4499

ISSUE DATE	01/30/20
DRAWN BY	KJA
CHECKED BY	KJA
PND PROJ #	19050

SHEET TITLE
TENANT SPACE LAYOUT

SHEET #
A1.1

NOT RELEASED FOR CONSTRUCTION